

1

2

3

4

RevNo	Revision note	Date	Signature	Checked

A

A

B

B

C

C

D


D

E

E

F

F

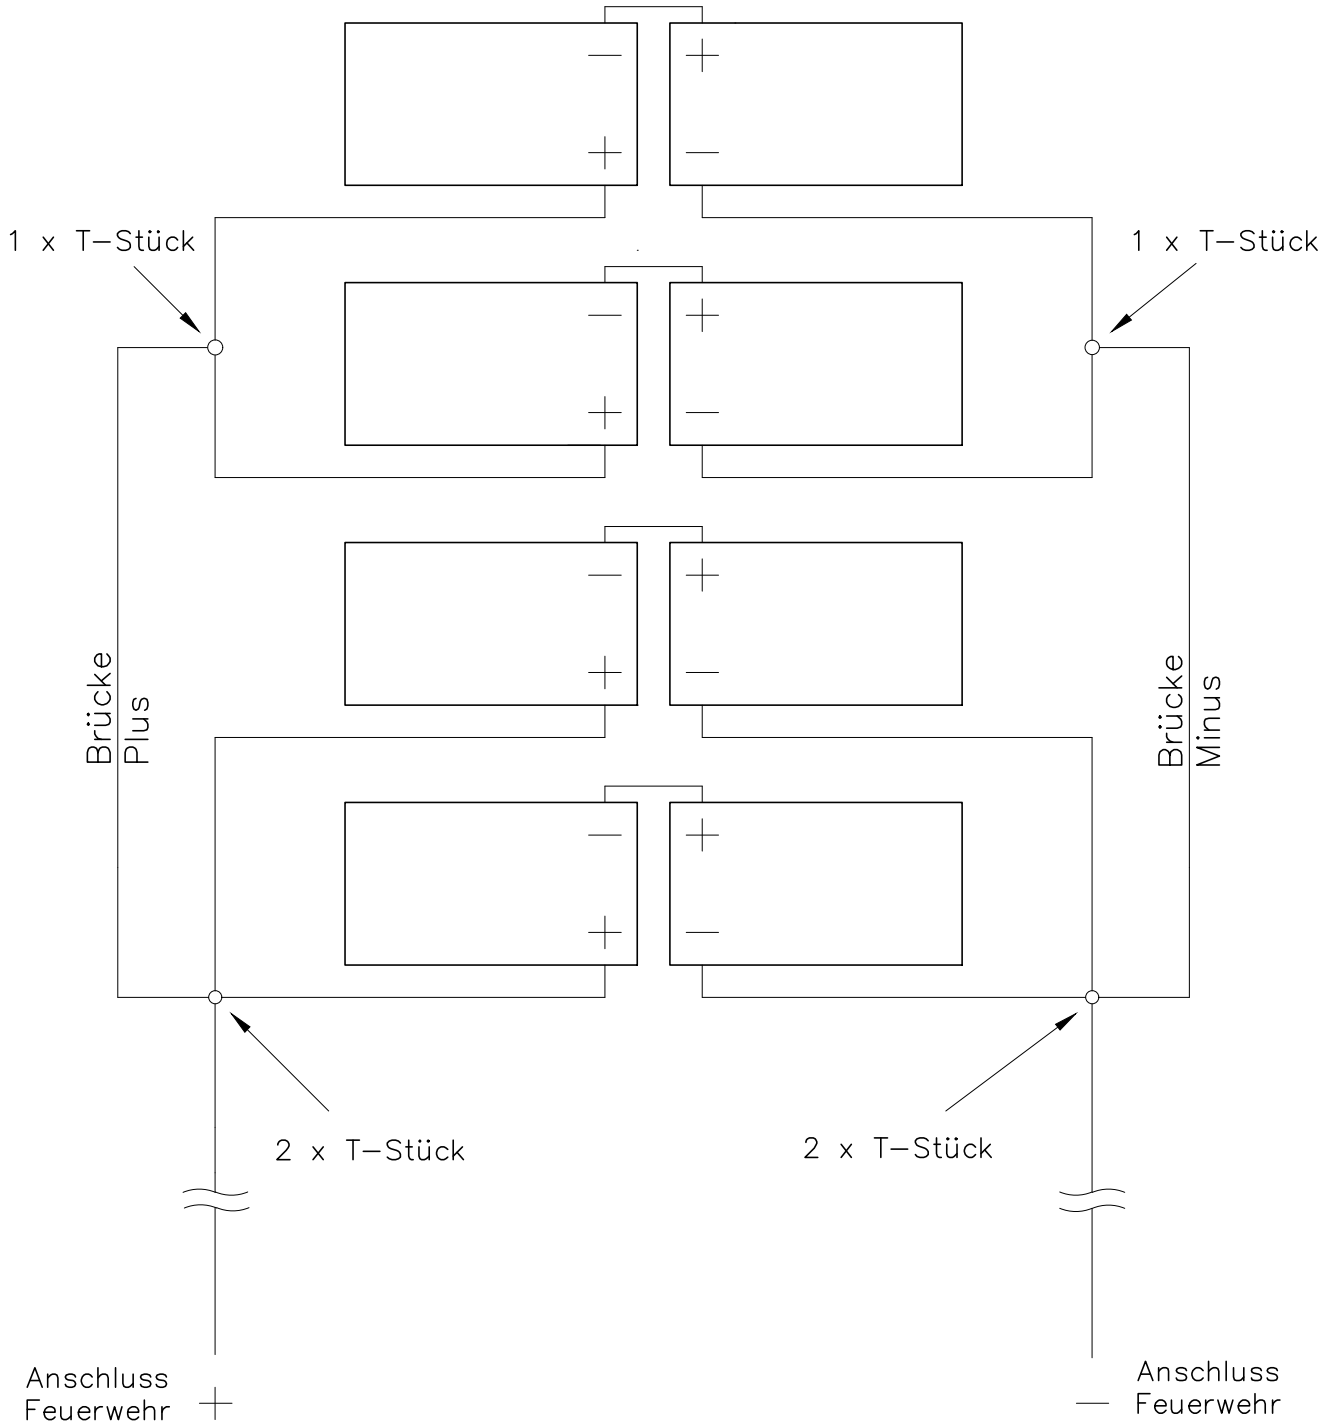

FILE NAME	Front Porch	FSCM NO	SHEET	1	SCALE	1:1
SIZE	Front Porch					
DRAWN	Charging Station					
CHECK						
APPR.						
ISSUED						
REV	DWG NO					
CONTRACT NO						

1

2

3

4